



1 COMPACTOR BUILDING-NORTH ELEVATION
CCB 3/32" = 1'-0"

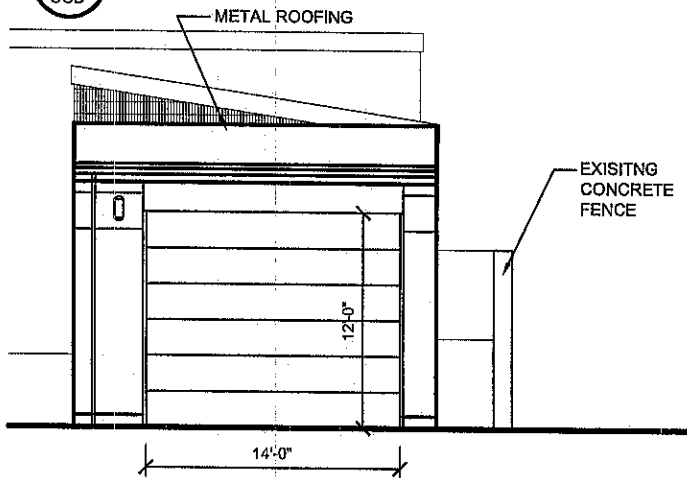


2 WEST ELEVATION
CCB 3/32" = 1'-0"

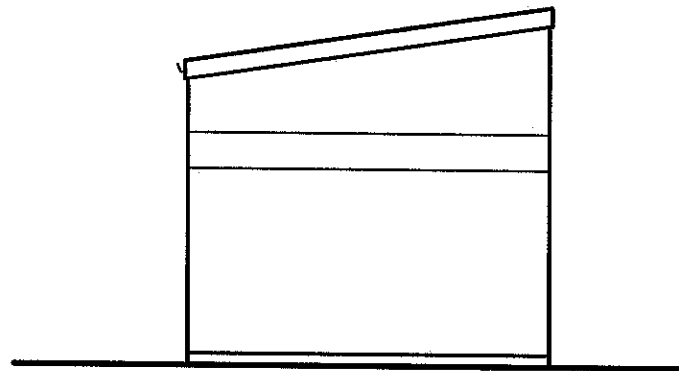


3 EAST ELEVATION
CCB 3/32" = 1'-0"




COMPACTOR BLDG.		DESIGN STUDIO C, Ltd.
SCALE : 3/32" = 1'-0"	01.24.07	TEL: (847) 775-1550
		FAX: (847) 775-1551

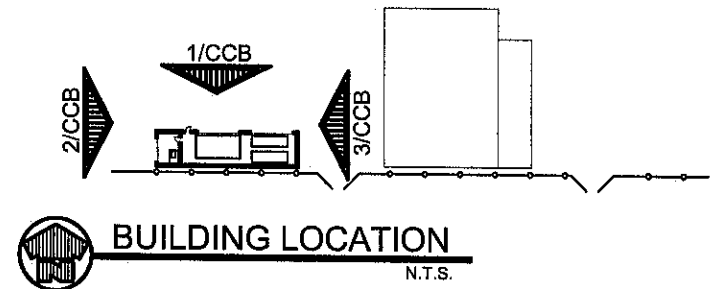


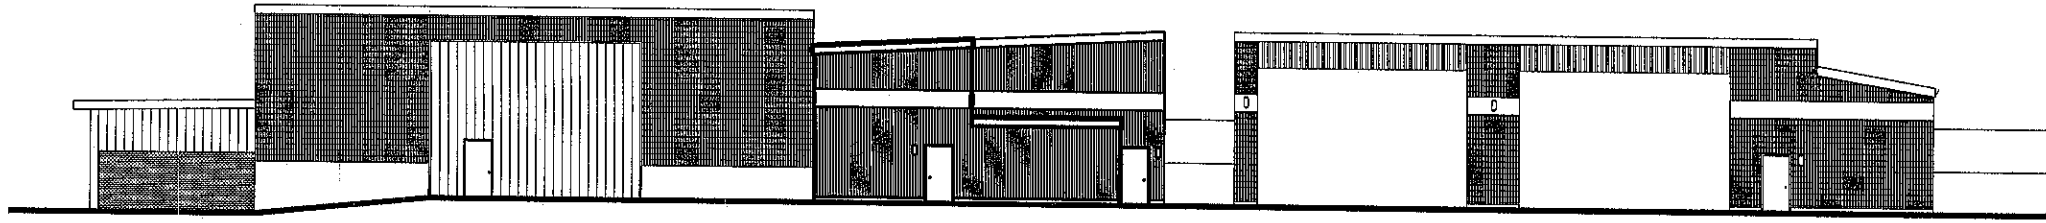

1 NORTH ELEVATION
ELEV N.T.S.

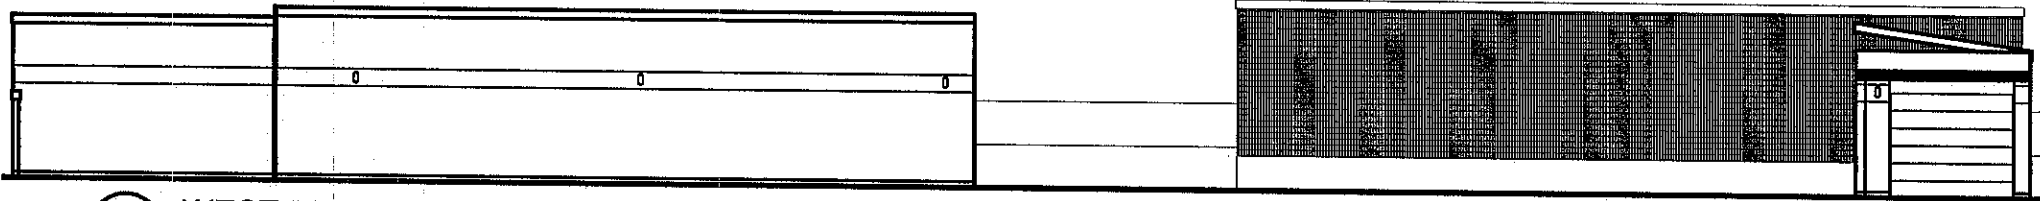

2 WEST ELEVATION
ELEV N.T.S.

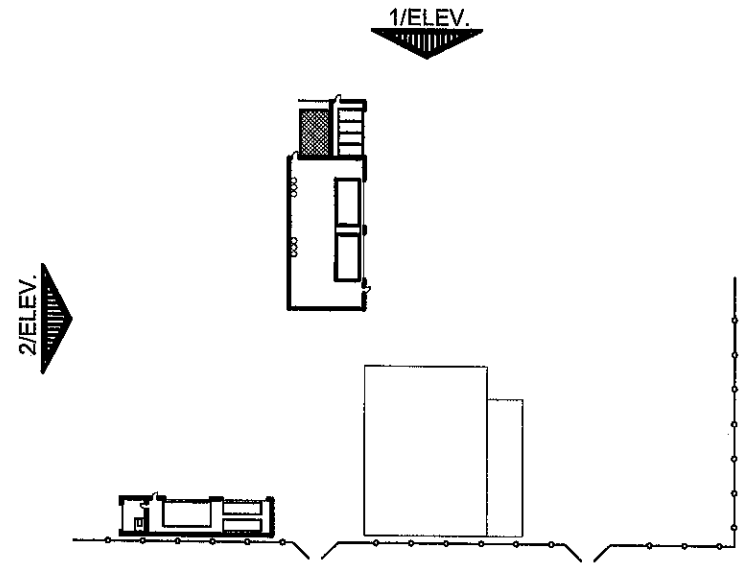

BUILDING LOCATION
N.T.S.

ELEVATIONS

SCALE : N.T.S.

01.24.07

DESIGN STUDIO C, Ltd.
TEL: (847) 775-1550
FAX: (847) 775-1551